



Moultrie Plan - Existing with Phase 2A

Legend: Organization


00.COA  Court of Appeals

00.SC  Superior Courts

00.CS  Court Systems

00.ORA  Other Representative Agencies

 Courtrooms & Support Space

 Judge's Chambers / Judicial Offices

 Space Vacant Pending Constr.

 Space Under Construction

 Space Available



6th Floor



Note: All plans are from IBI for master planning purposes, and have not been validated.


Scale: 1/32" = 1'-0"

October, 2019

Moultrie Plan - Existing with Phase 2A

Legend: Organization

- 00.SC Superior Courts
- 00.COA Court of Appeals
- 00.CS Court Systems
- 00.ORA Other Representative Agencies
- Courtrooms & Support Space
- Judge's Chambers / Judicial Offices
- Space Vacant Pending Constr.
- Space Under Construction
- Space Available

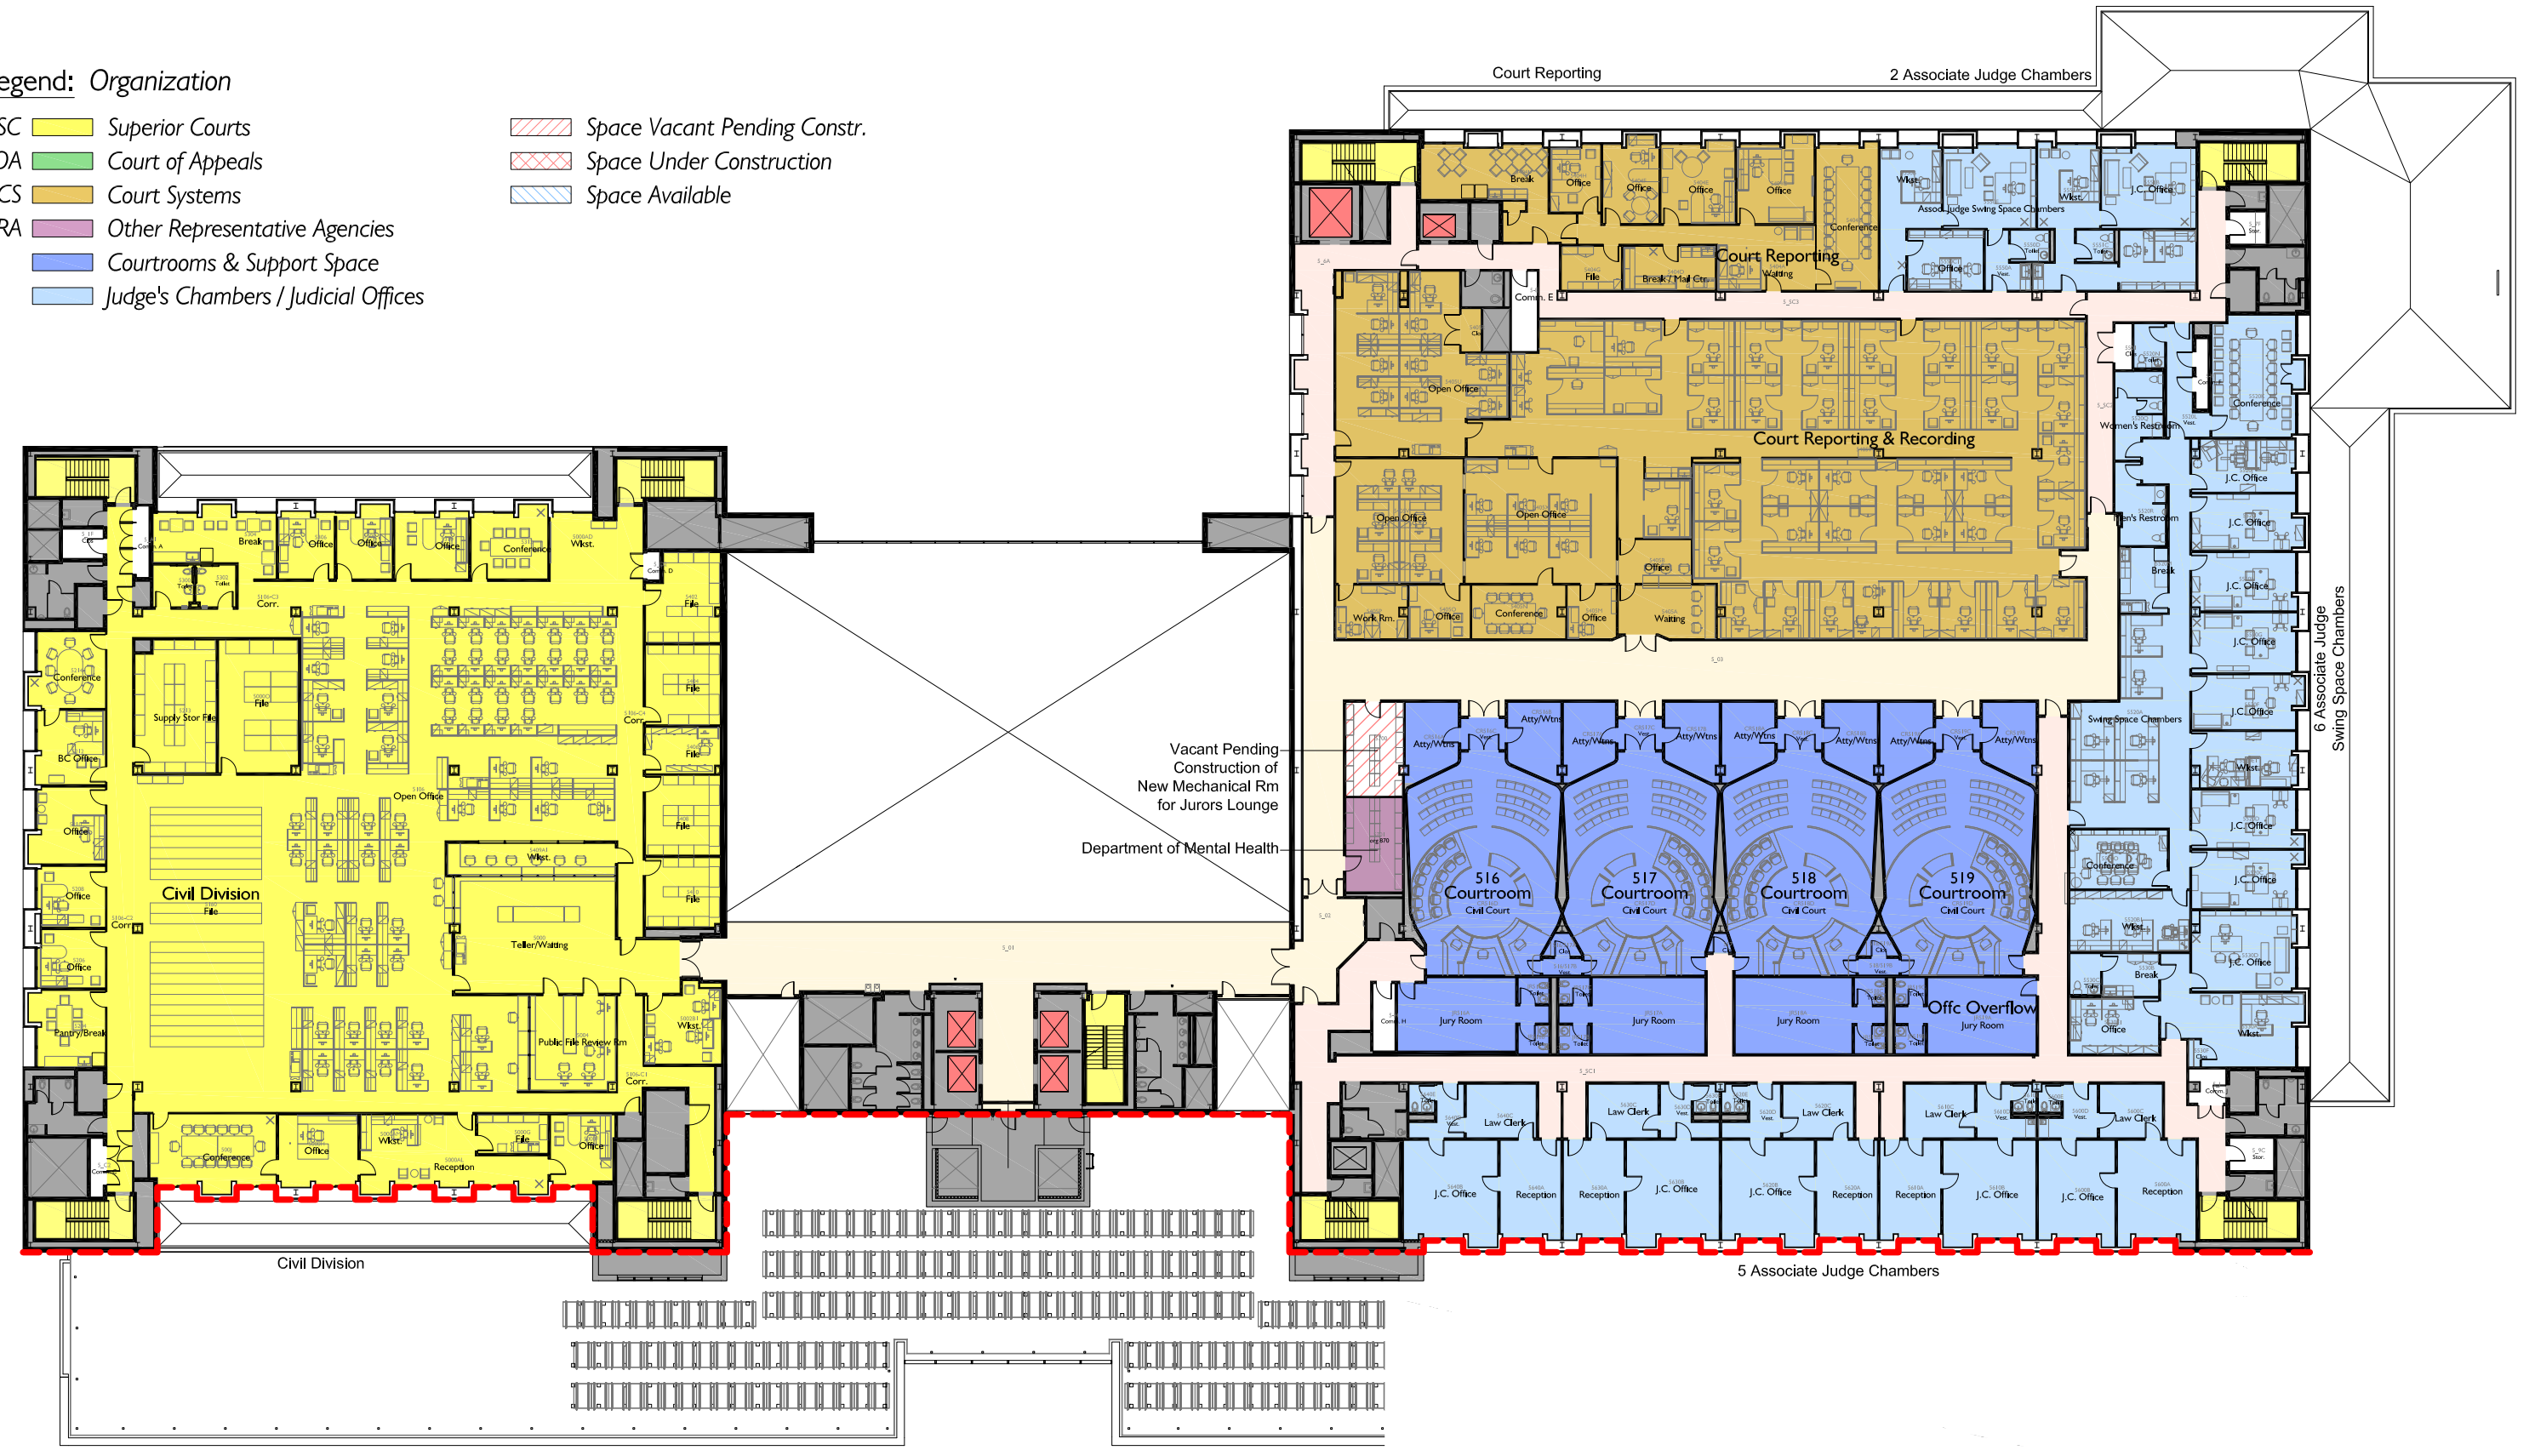

5th Floor

Note: All plans are from IBI for master planning purposes, and have not been validated.

Scale: 1/32" = 1'-0"

October, 2019




Moultrie Plan - Existing with Phase 2A

Legend: Organization

- 00.SC Superior Courts
- 00.COA Court of Appeals
- 00.CS Court Systems
- 00.ORA Other Representative Agencies
- Courtrooms & Support Space
- Judge's Chambers / Judicial Offices

- Space Vacant Pending Constr.
- Space Under Construction
- Space Available

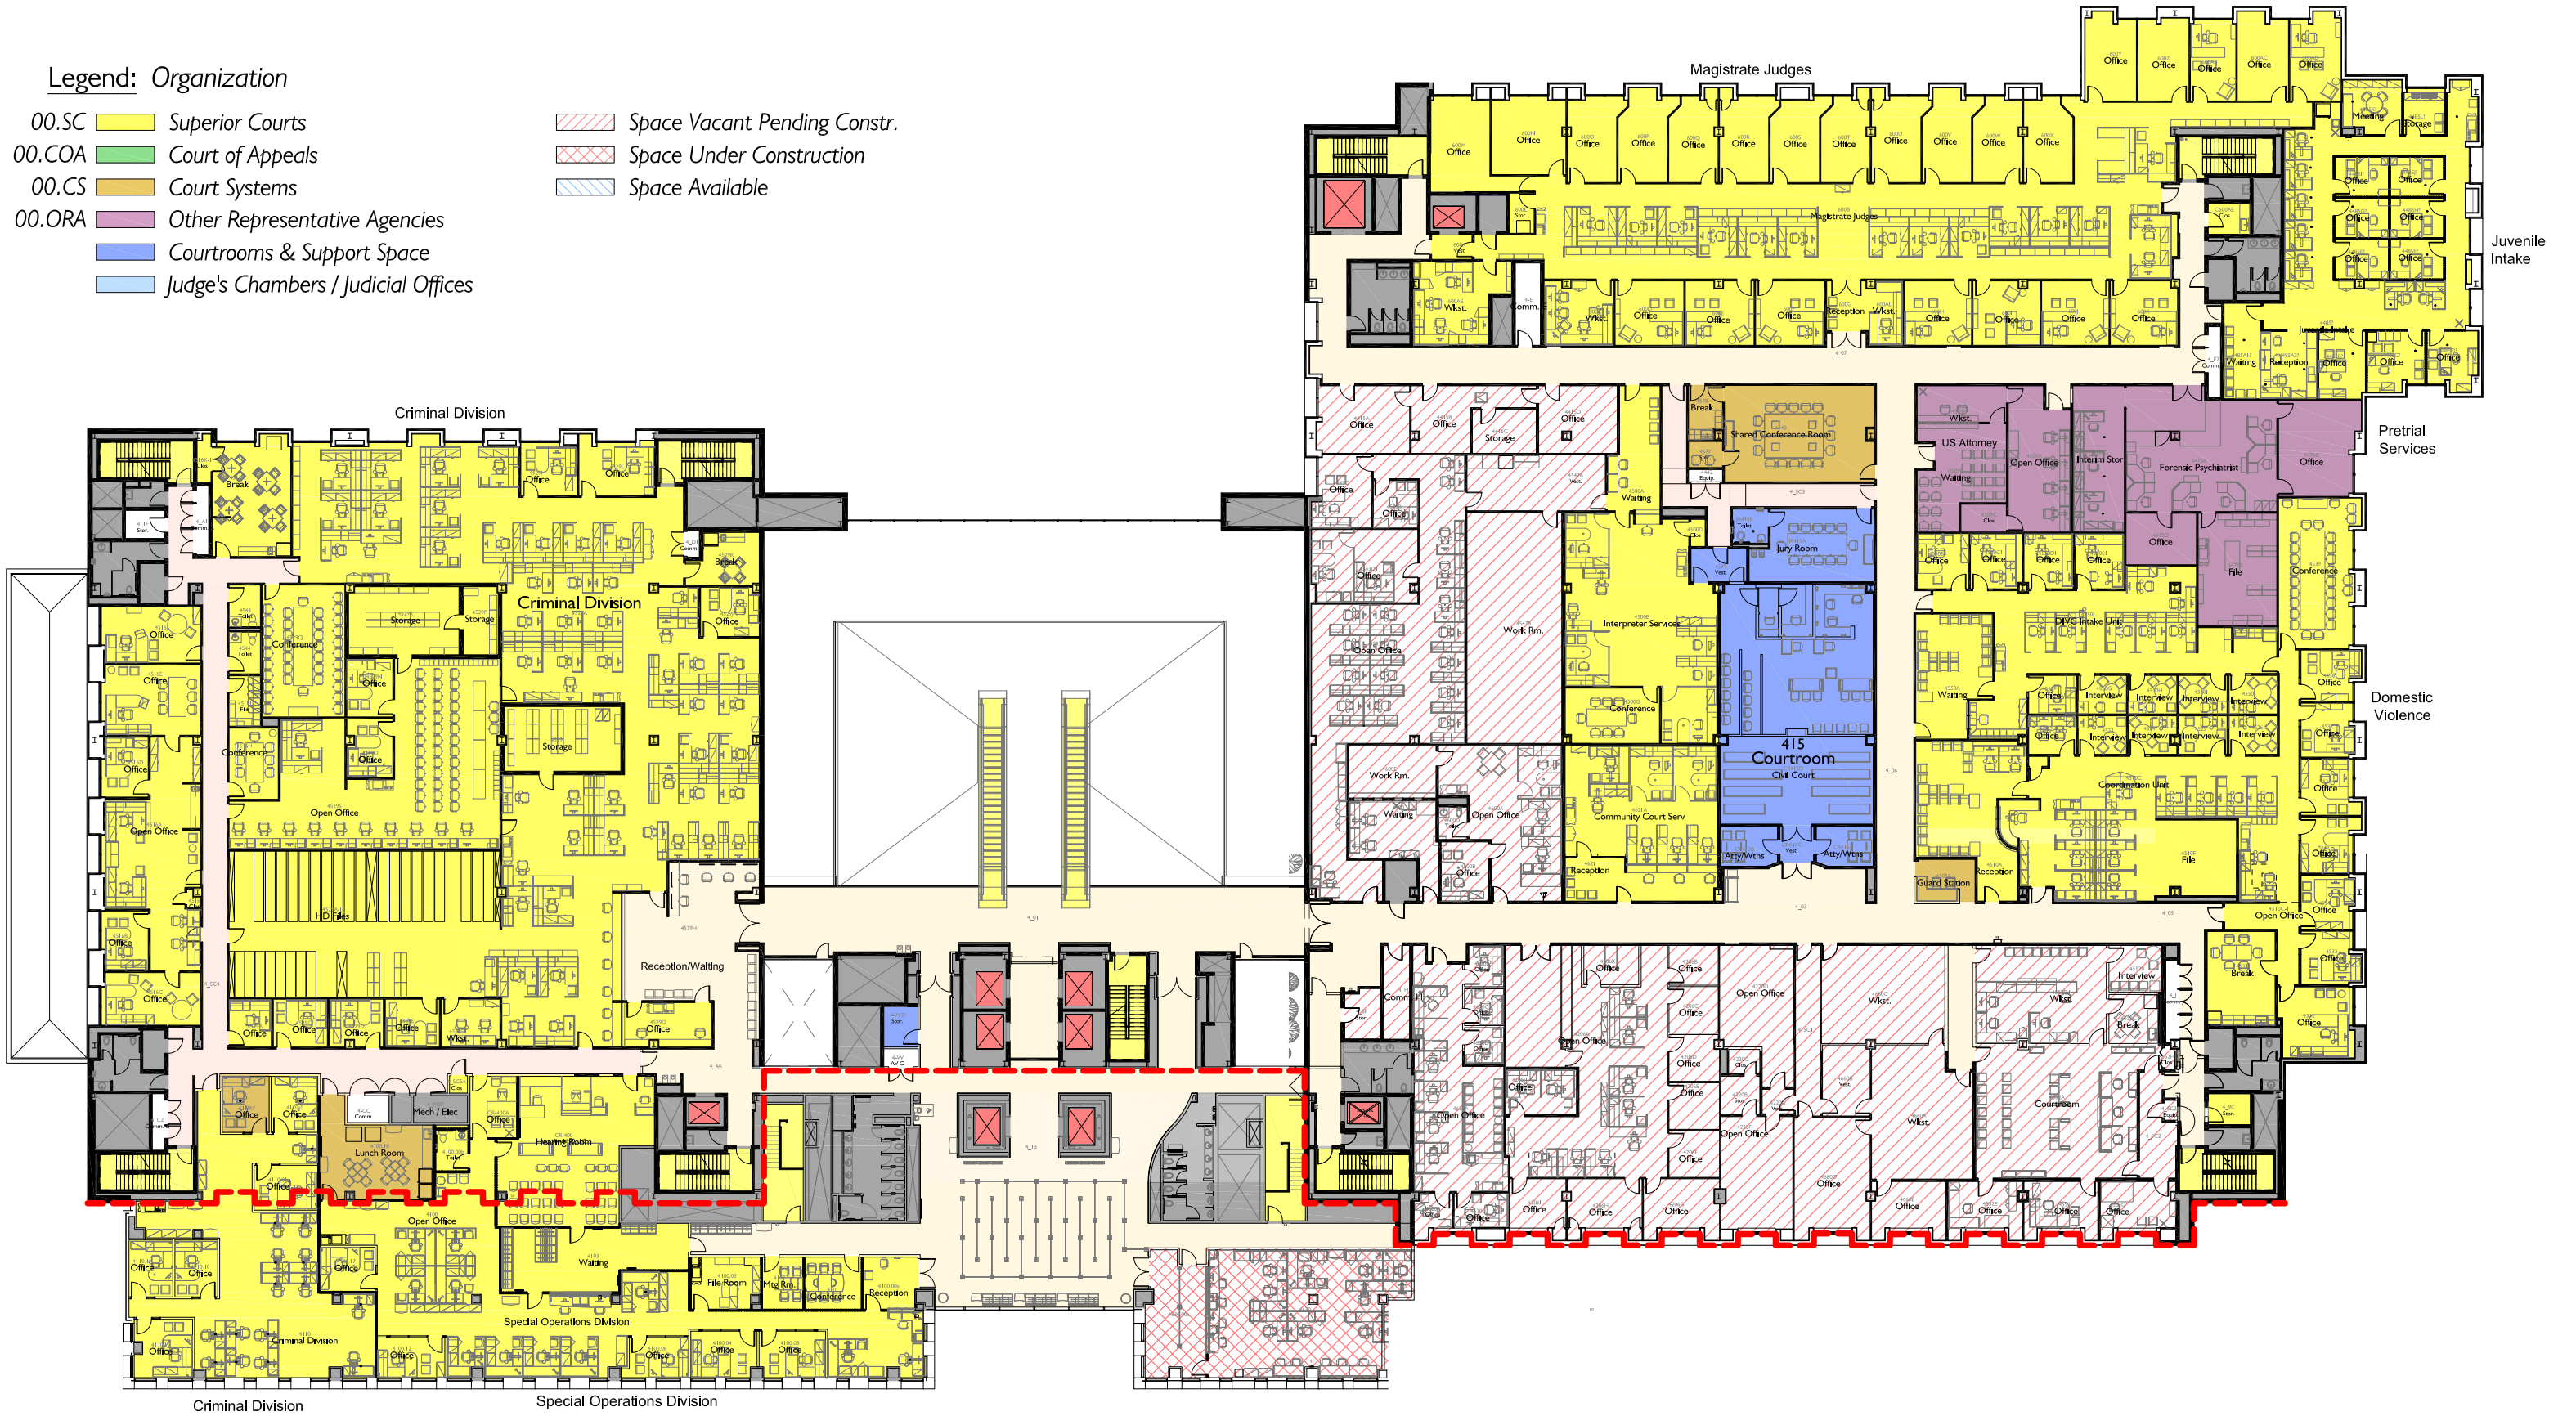

4th Floor

Note: All plans are from IBI for master planning purposes, and have not been validated.

Scale: 1/32" = 1'-0"


October, 2019

Moultrie Plan - Existing with Phase 2A

Legend: Organization

- 00.SC Superior Courts
- 00.COA Court of Appeals
- 00.CS Court Systems
- 00.ORA Other Representative Agencies
- Courtrooms & Support Space
- Judge's Chambers / Judicial Offices

- Space Vacant Pending Constr.
- Space Under Construction
- Space Available

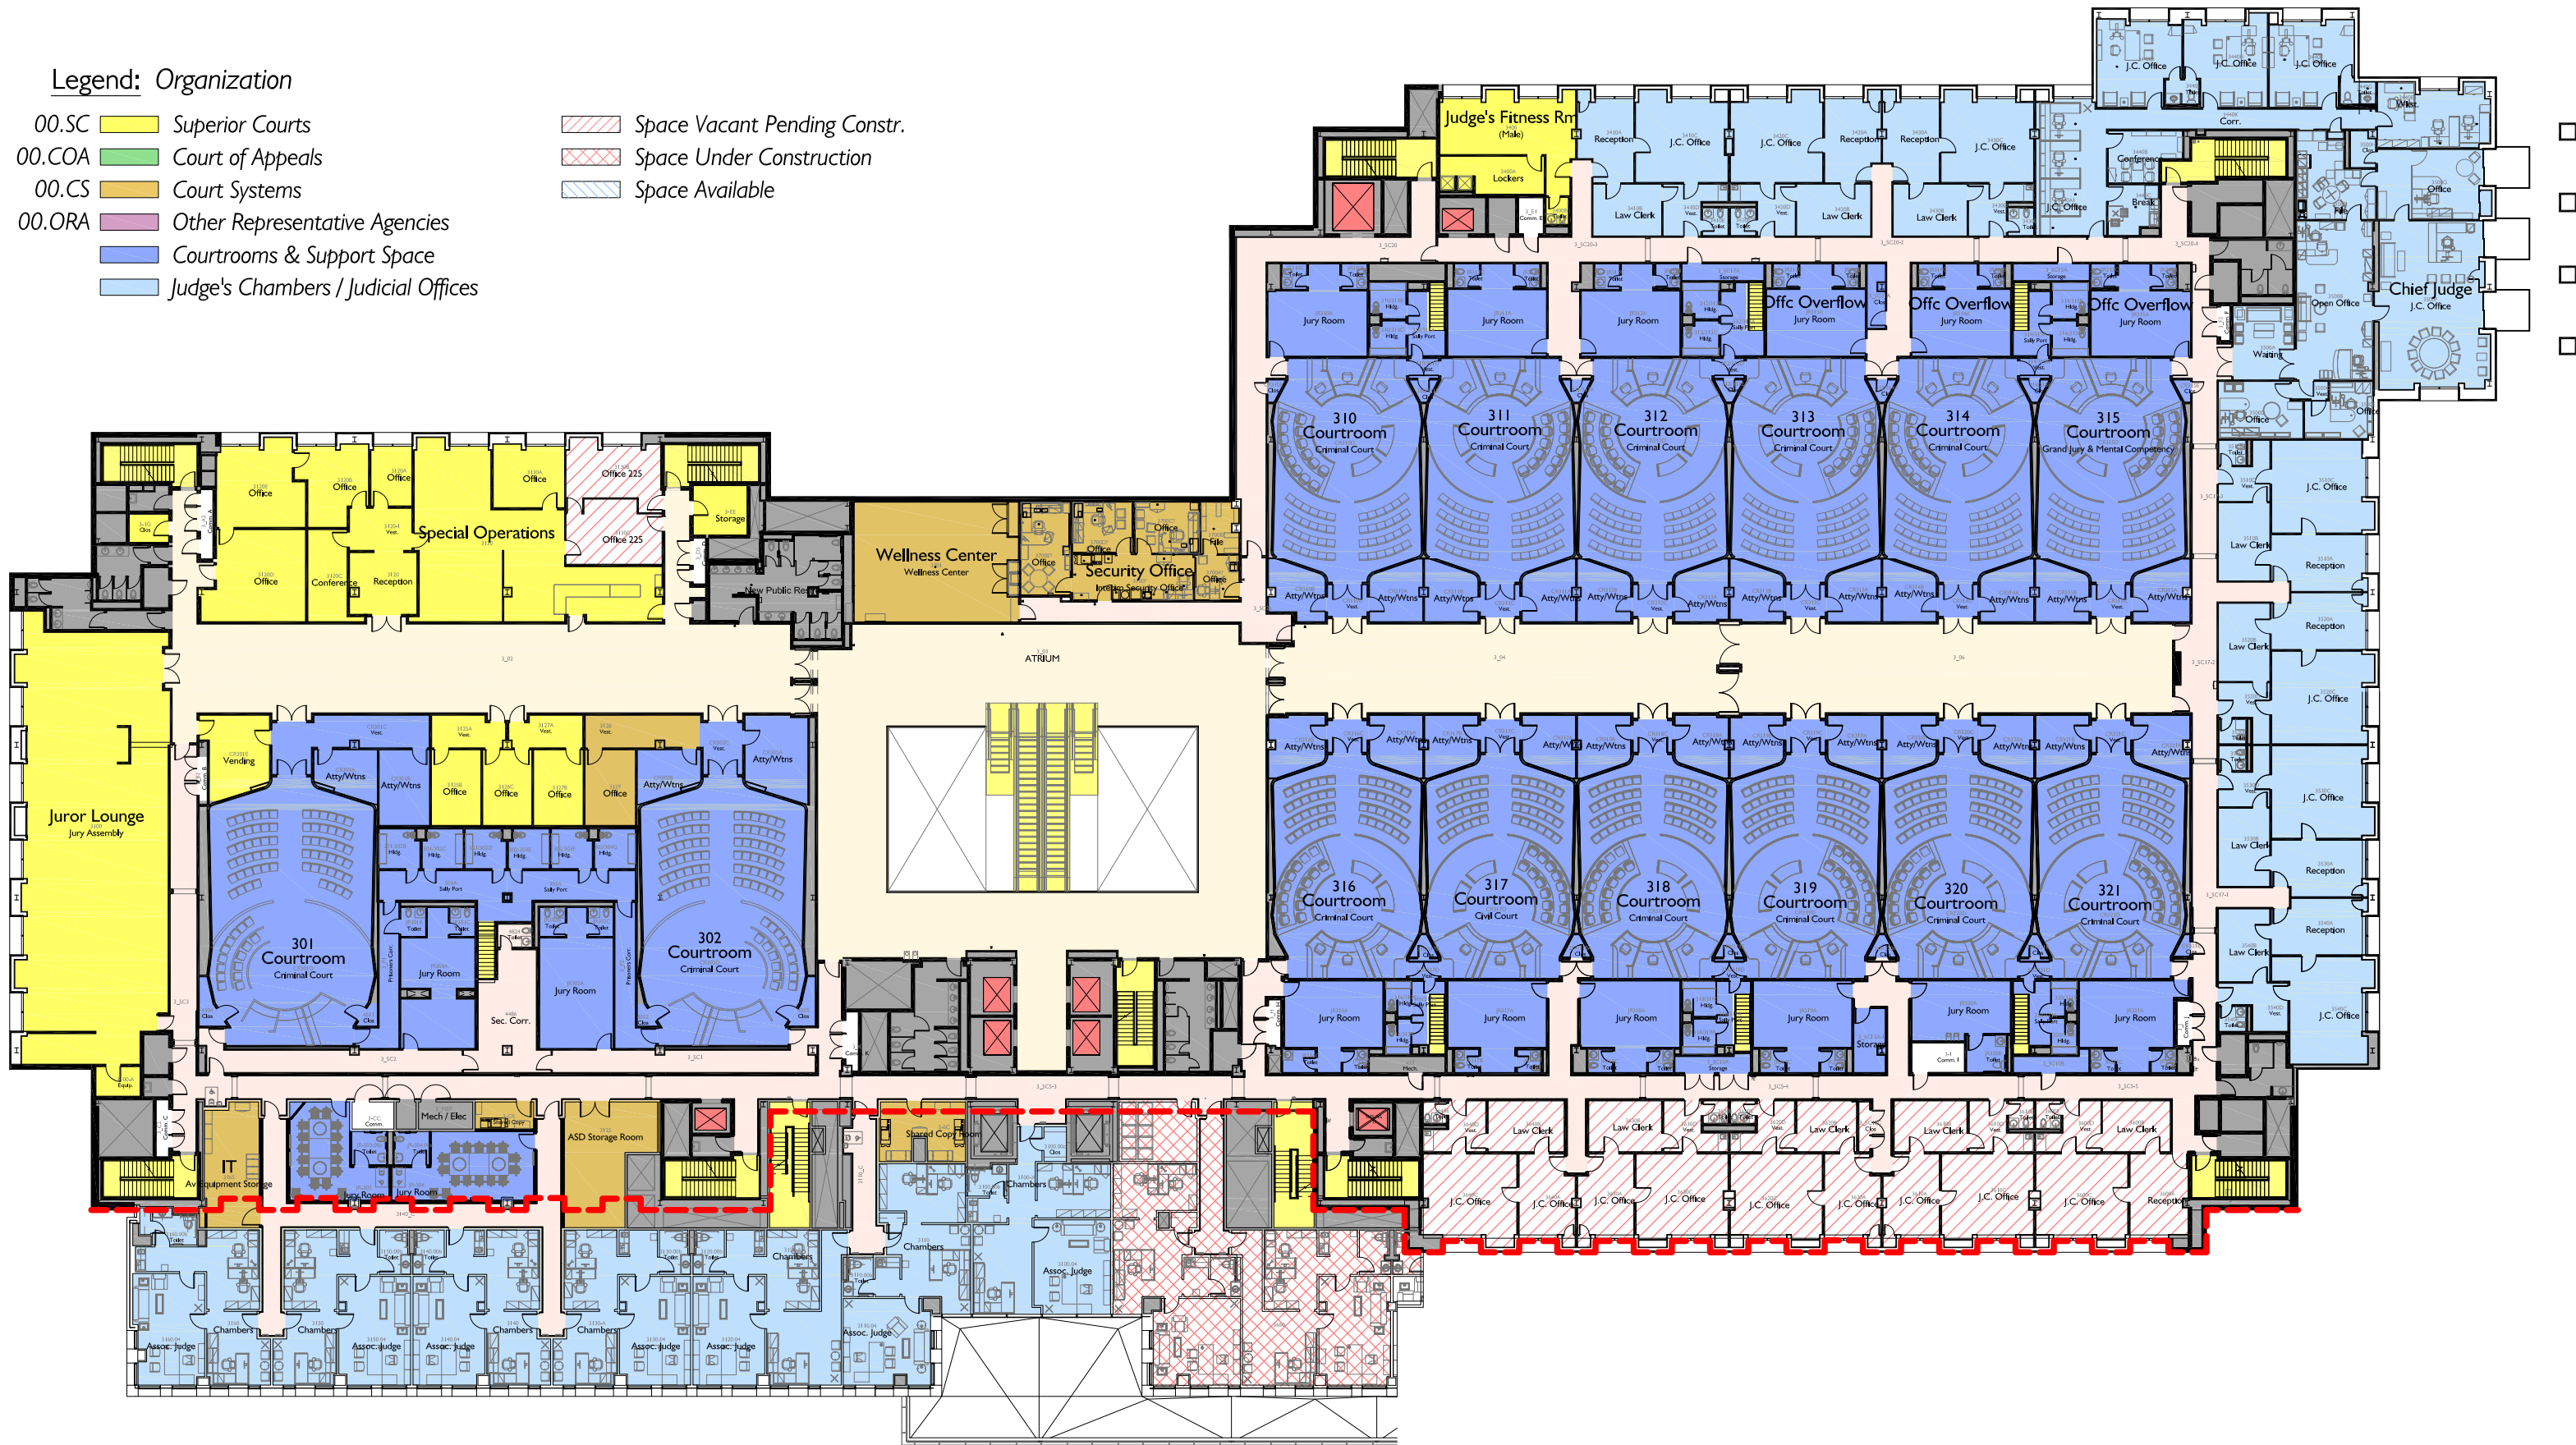

3rd Floor

Note: All plans are from IBI for master planning purposes, and have not been validated.

Scale: 1/32" = 1'-0"

October, 2019




Moultrie Plan - Existing with Phase 2A

Legend: Organization

- 00.SC Superior Courts
- 00.COA Court of Appeals
- 00.CS Court Systems
- 00.ORA Other Representative Agencies
- Courtrooms & Support Space
- Judge's Chambers / Judicial Offices

- Space Vacant Pending Constr.
- Space Under Construction
- Space Available

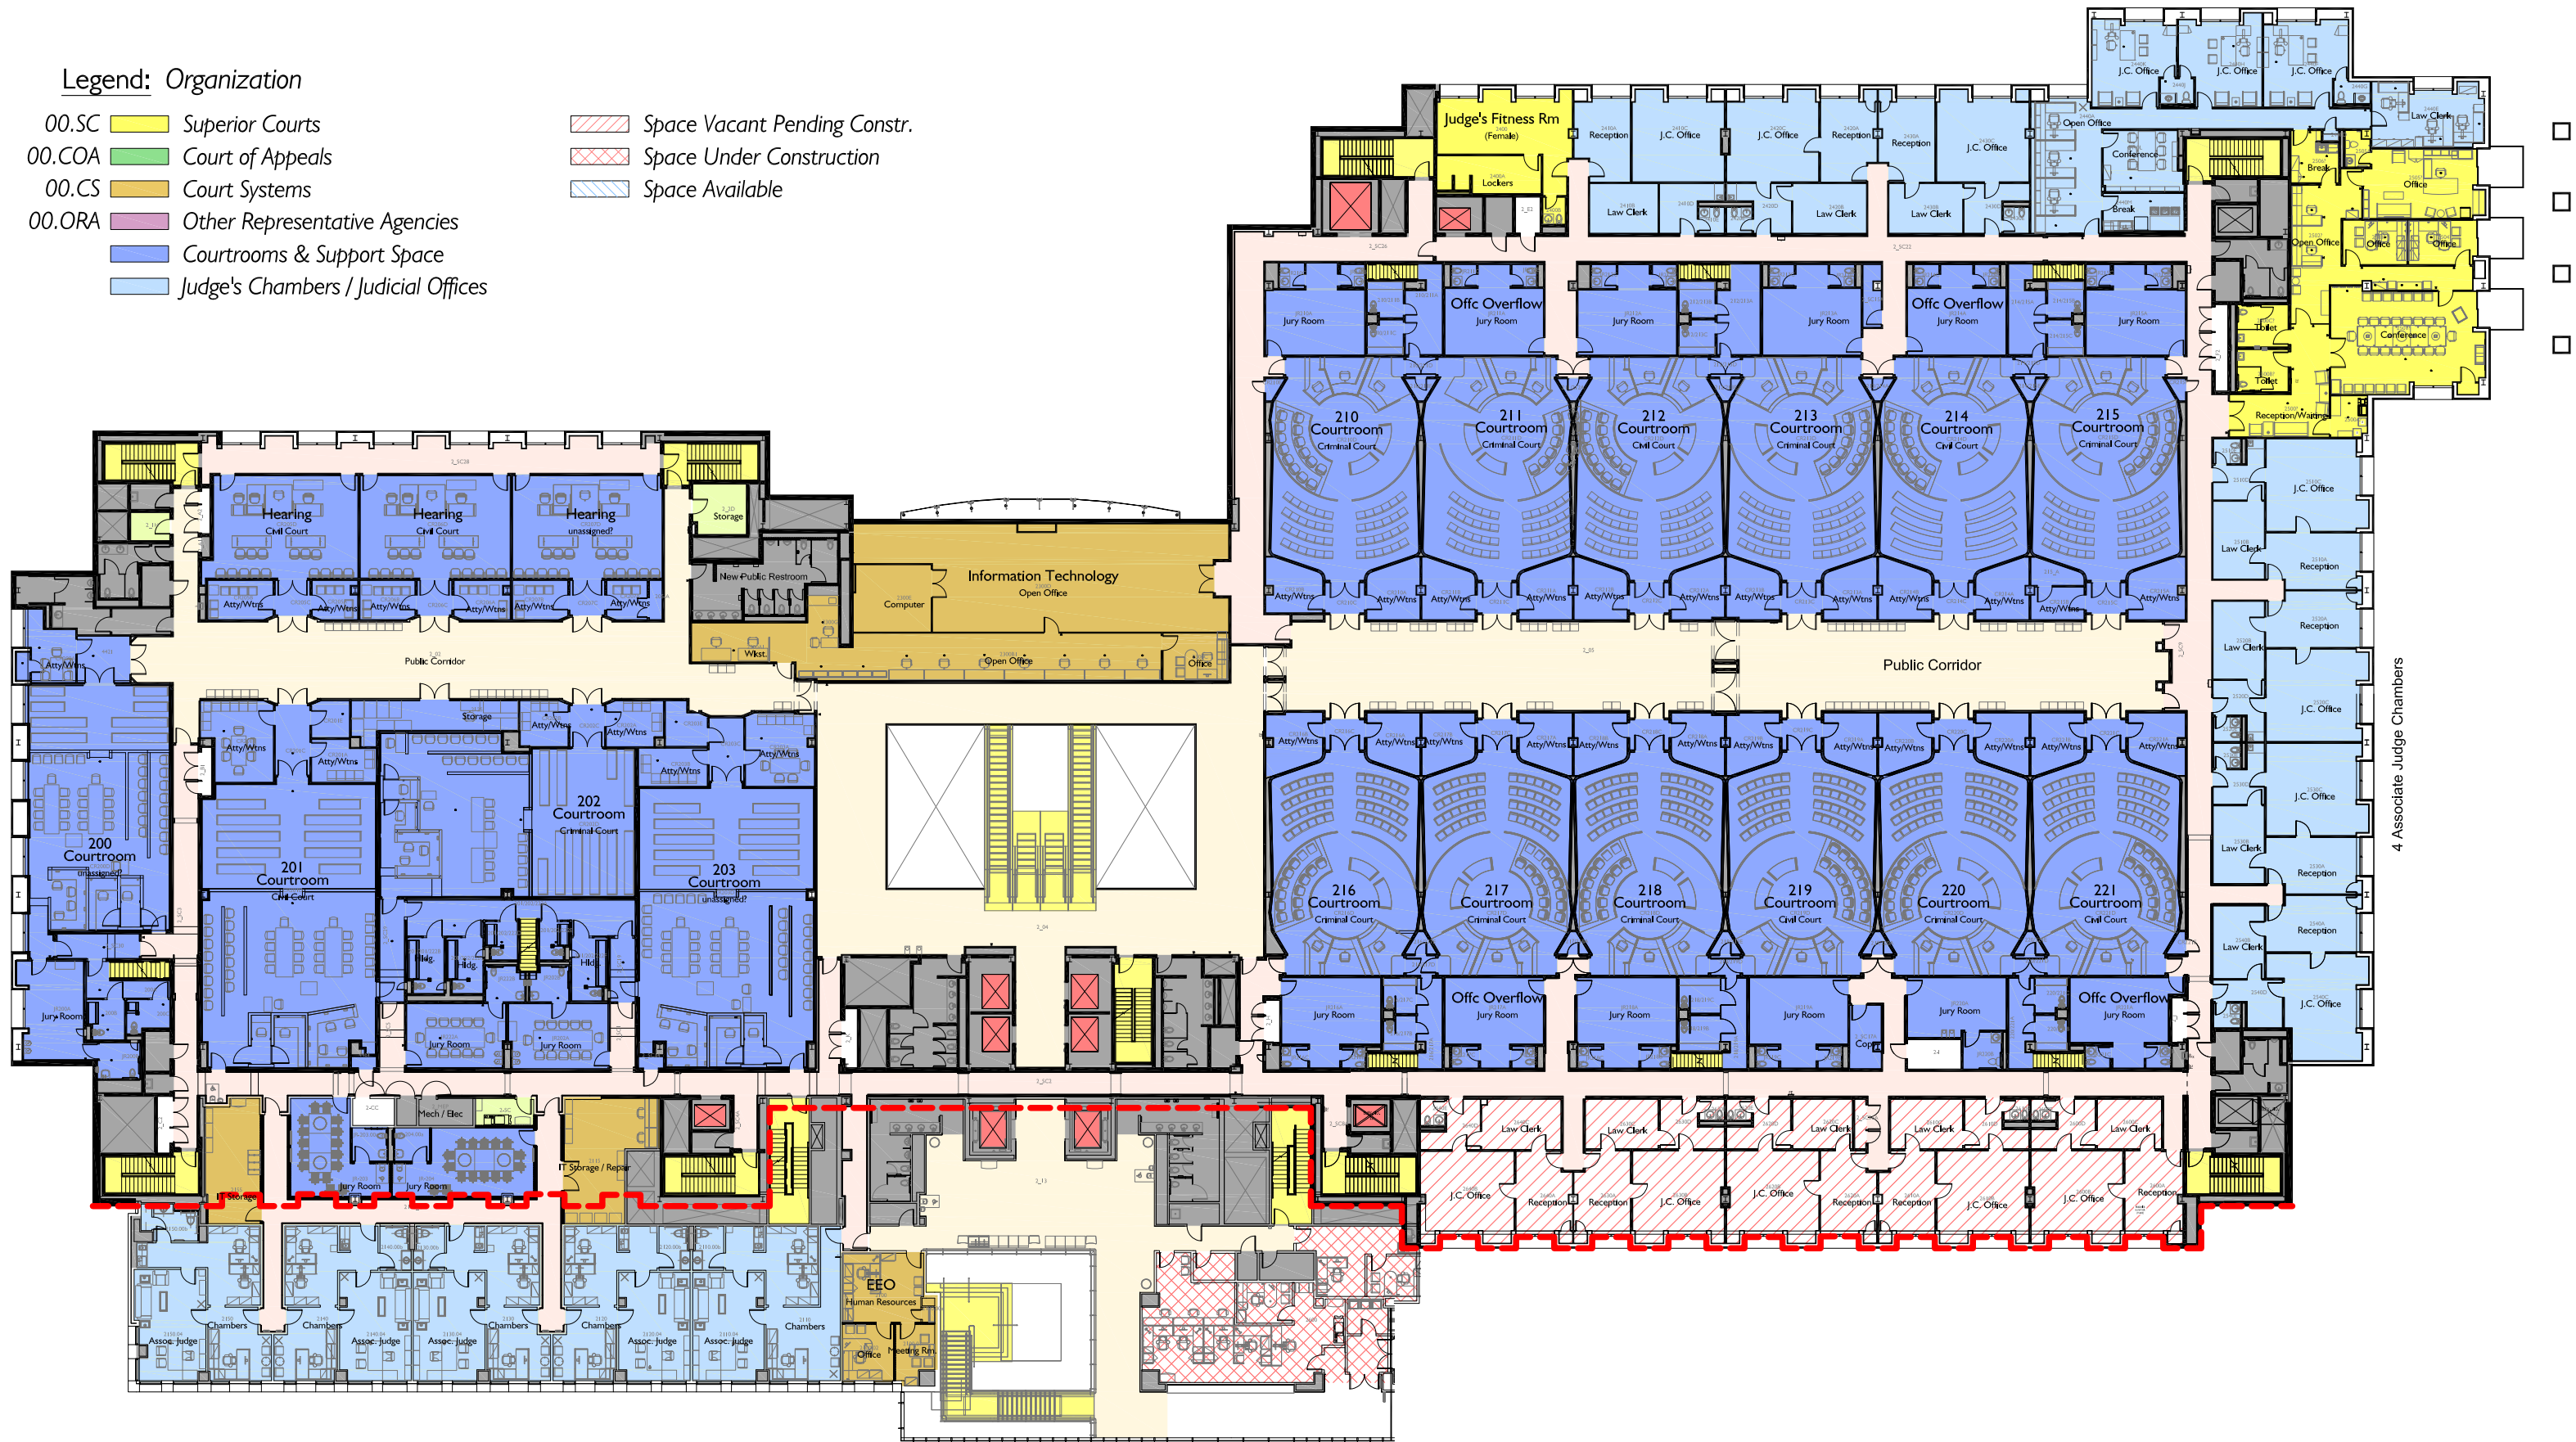

4 Associate Judge Chambers

2nd Floor

Note: All plans are from IBI for master planning purposes, and have not been validated.


Scale: 1/32" = 1'-0"

October, 2019

Moultrie Plan - Existing with Phase 2A

Legend: Organization

- 00.SC Superior Courts
- 00.COA Court of Appeals
- 00.CS Court Systems
- 00.ORA Other Representative Agencies
- Courtrooms & Support Space
- Judge's Chambers / Judicial Offices
- Space Vacant Pending Constr.
- Space Under Construction
- Space Available

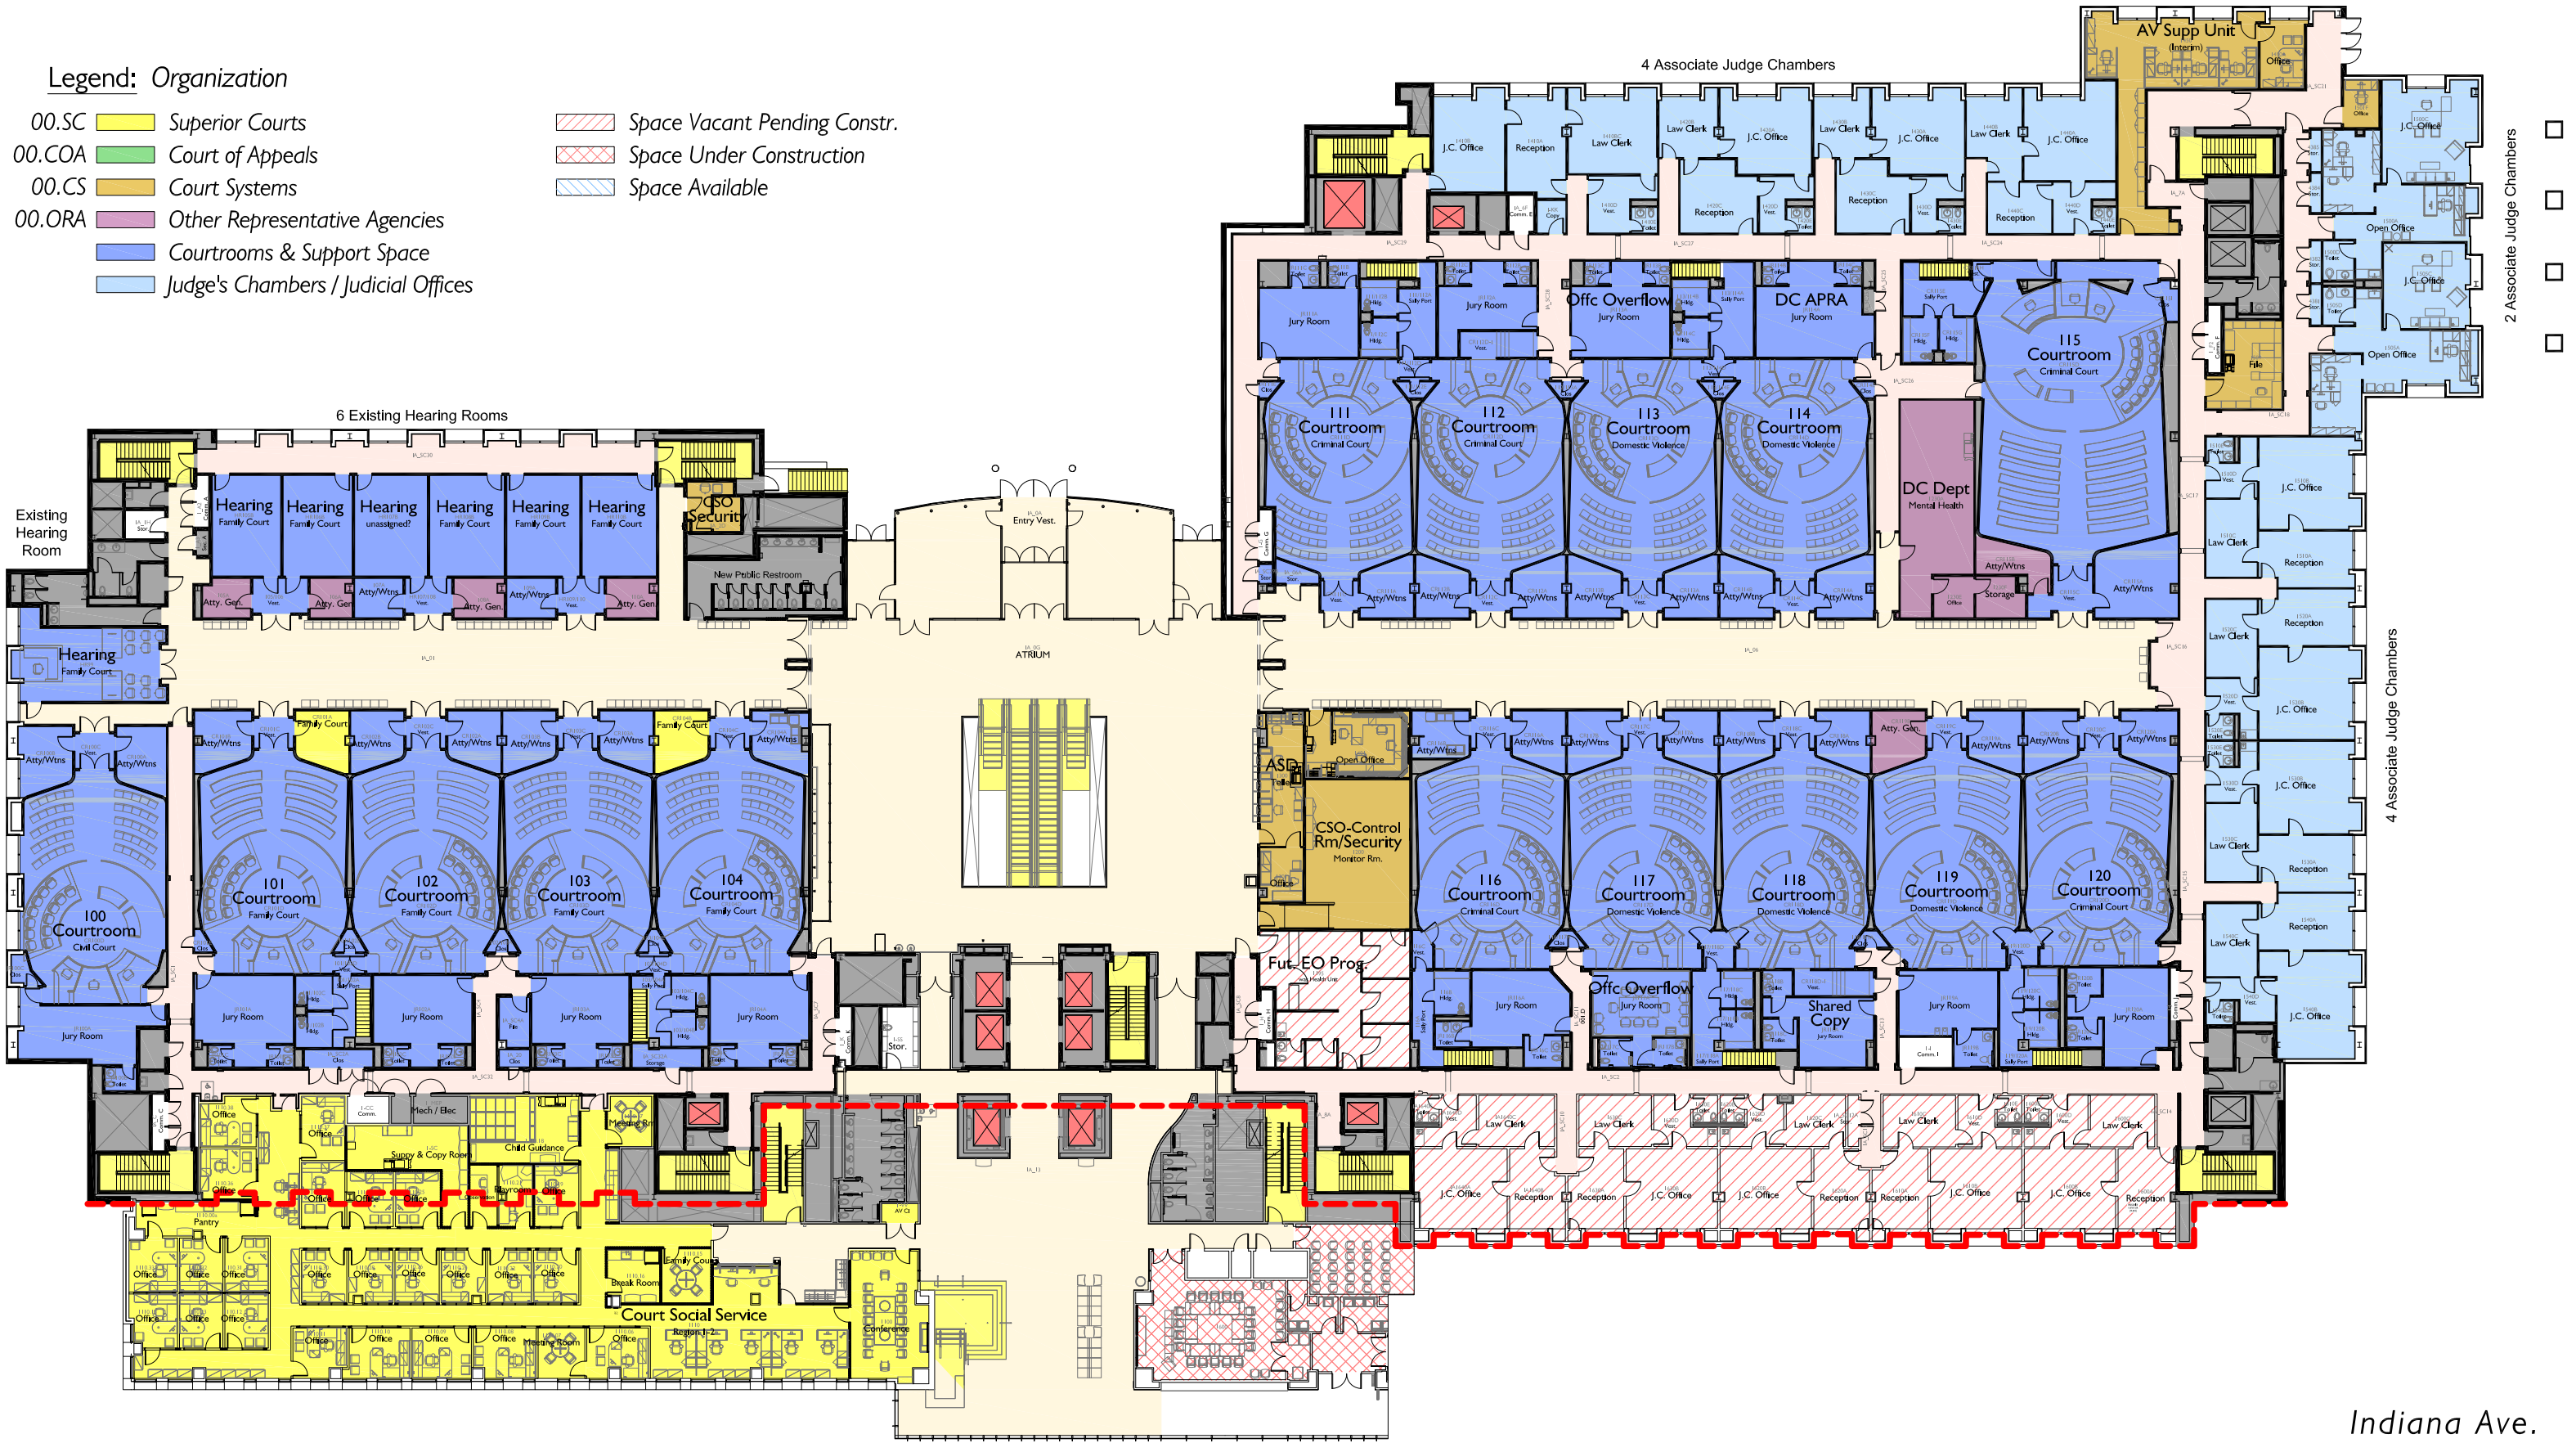

Indiana Ave.
Level


Note: All plans are from IBI for master planning purposes, and have not been validated.

Moultrie Plan - Existing with Phase 2A

Legend: Organization

- 00.SC Superior Courts
- 00.COA Court of Appeals
- 00.CS Court Systems
- 00.ORA Other Representative Agencies
- Courtrooms & Support Space
- Judge's Chambers / Judicial Offices

- Space Vacant Pending Constr.
- Space Under Construction
- Space Available

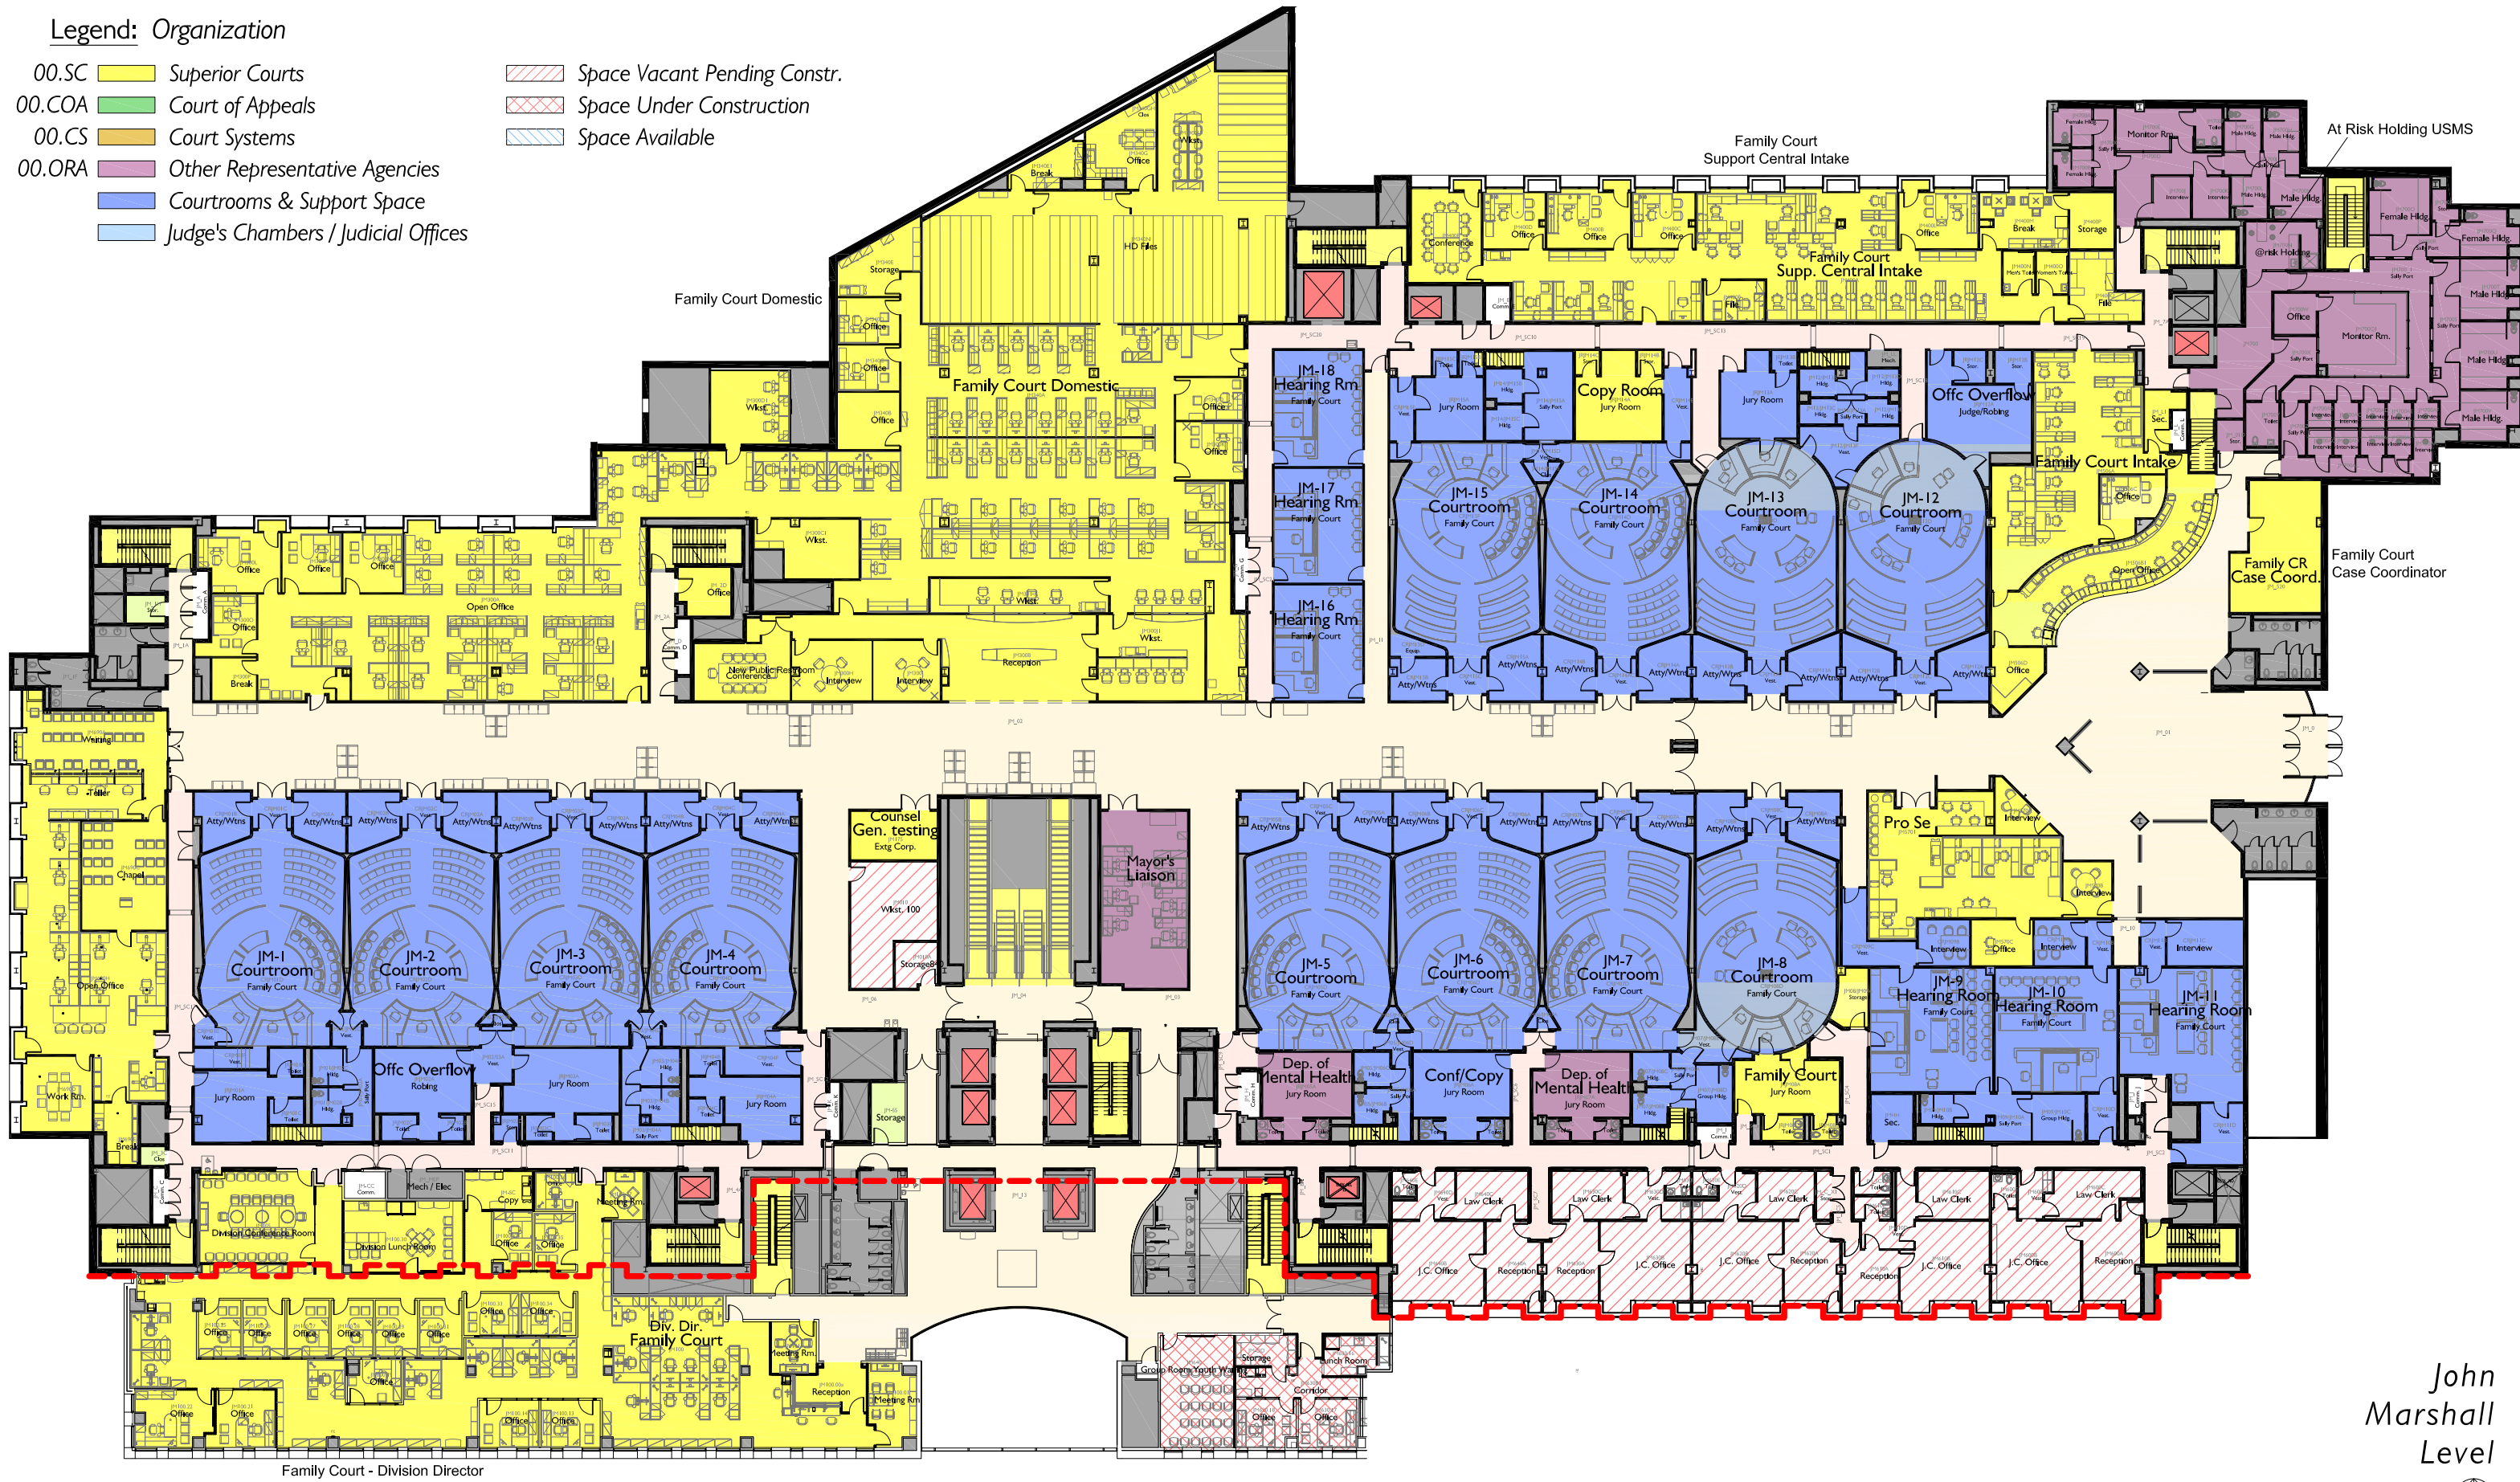

Family Court - Division Director

Note: All plans are from IBI for master planning purposes, and have not been validated.


John Marshall Level



Moultrie Plan - Existing with Phase 2A

Legend: Organization

- 00.SC Superior Courts
- 00.COA Court of Appeals
- 00.CS Court Systems
- 00.ORA Other Representative Agencies
- Courtrooms & Support Space
- Judge's Chambers / Judicial Offices
- Space Vacant Pending Constr.
- Space Under Construction
- Space Available

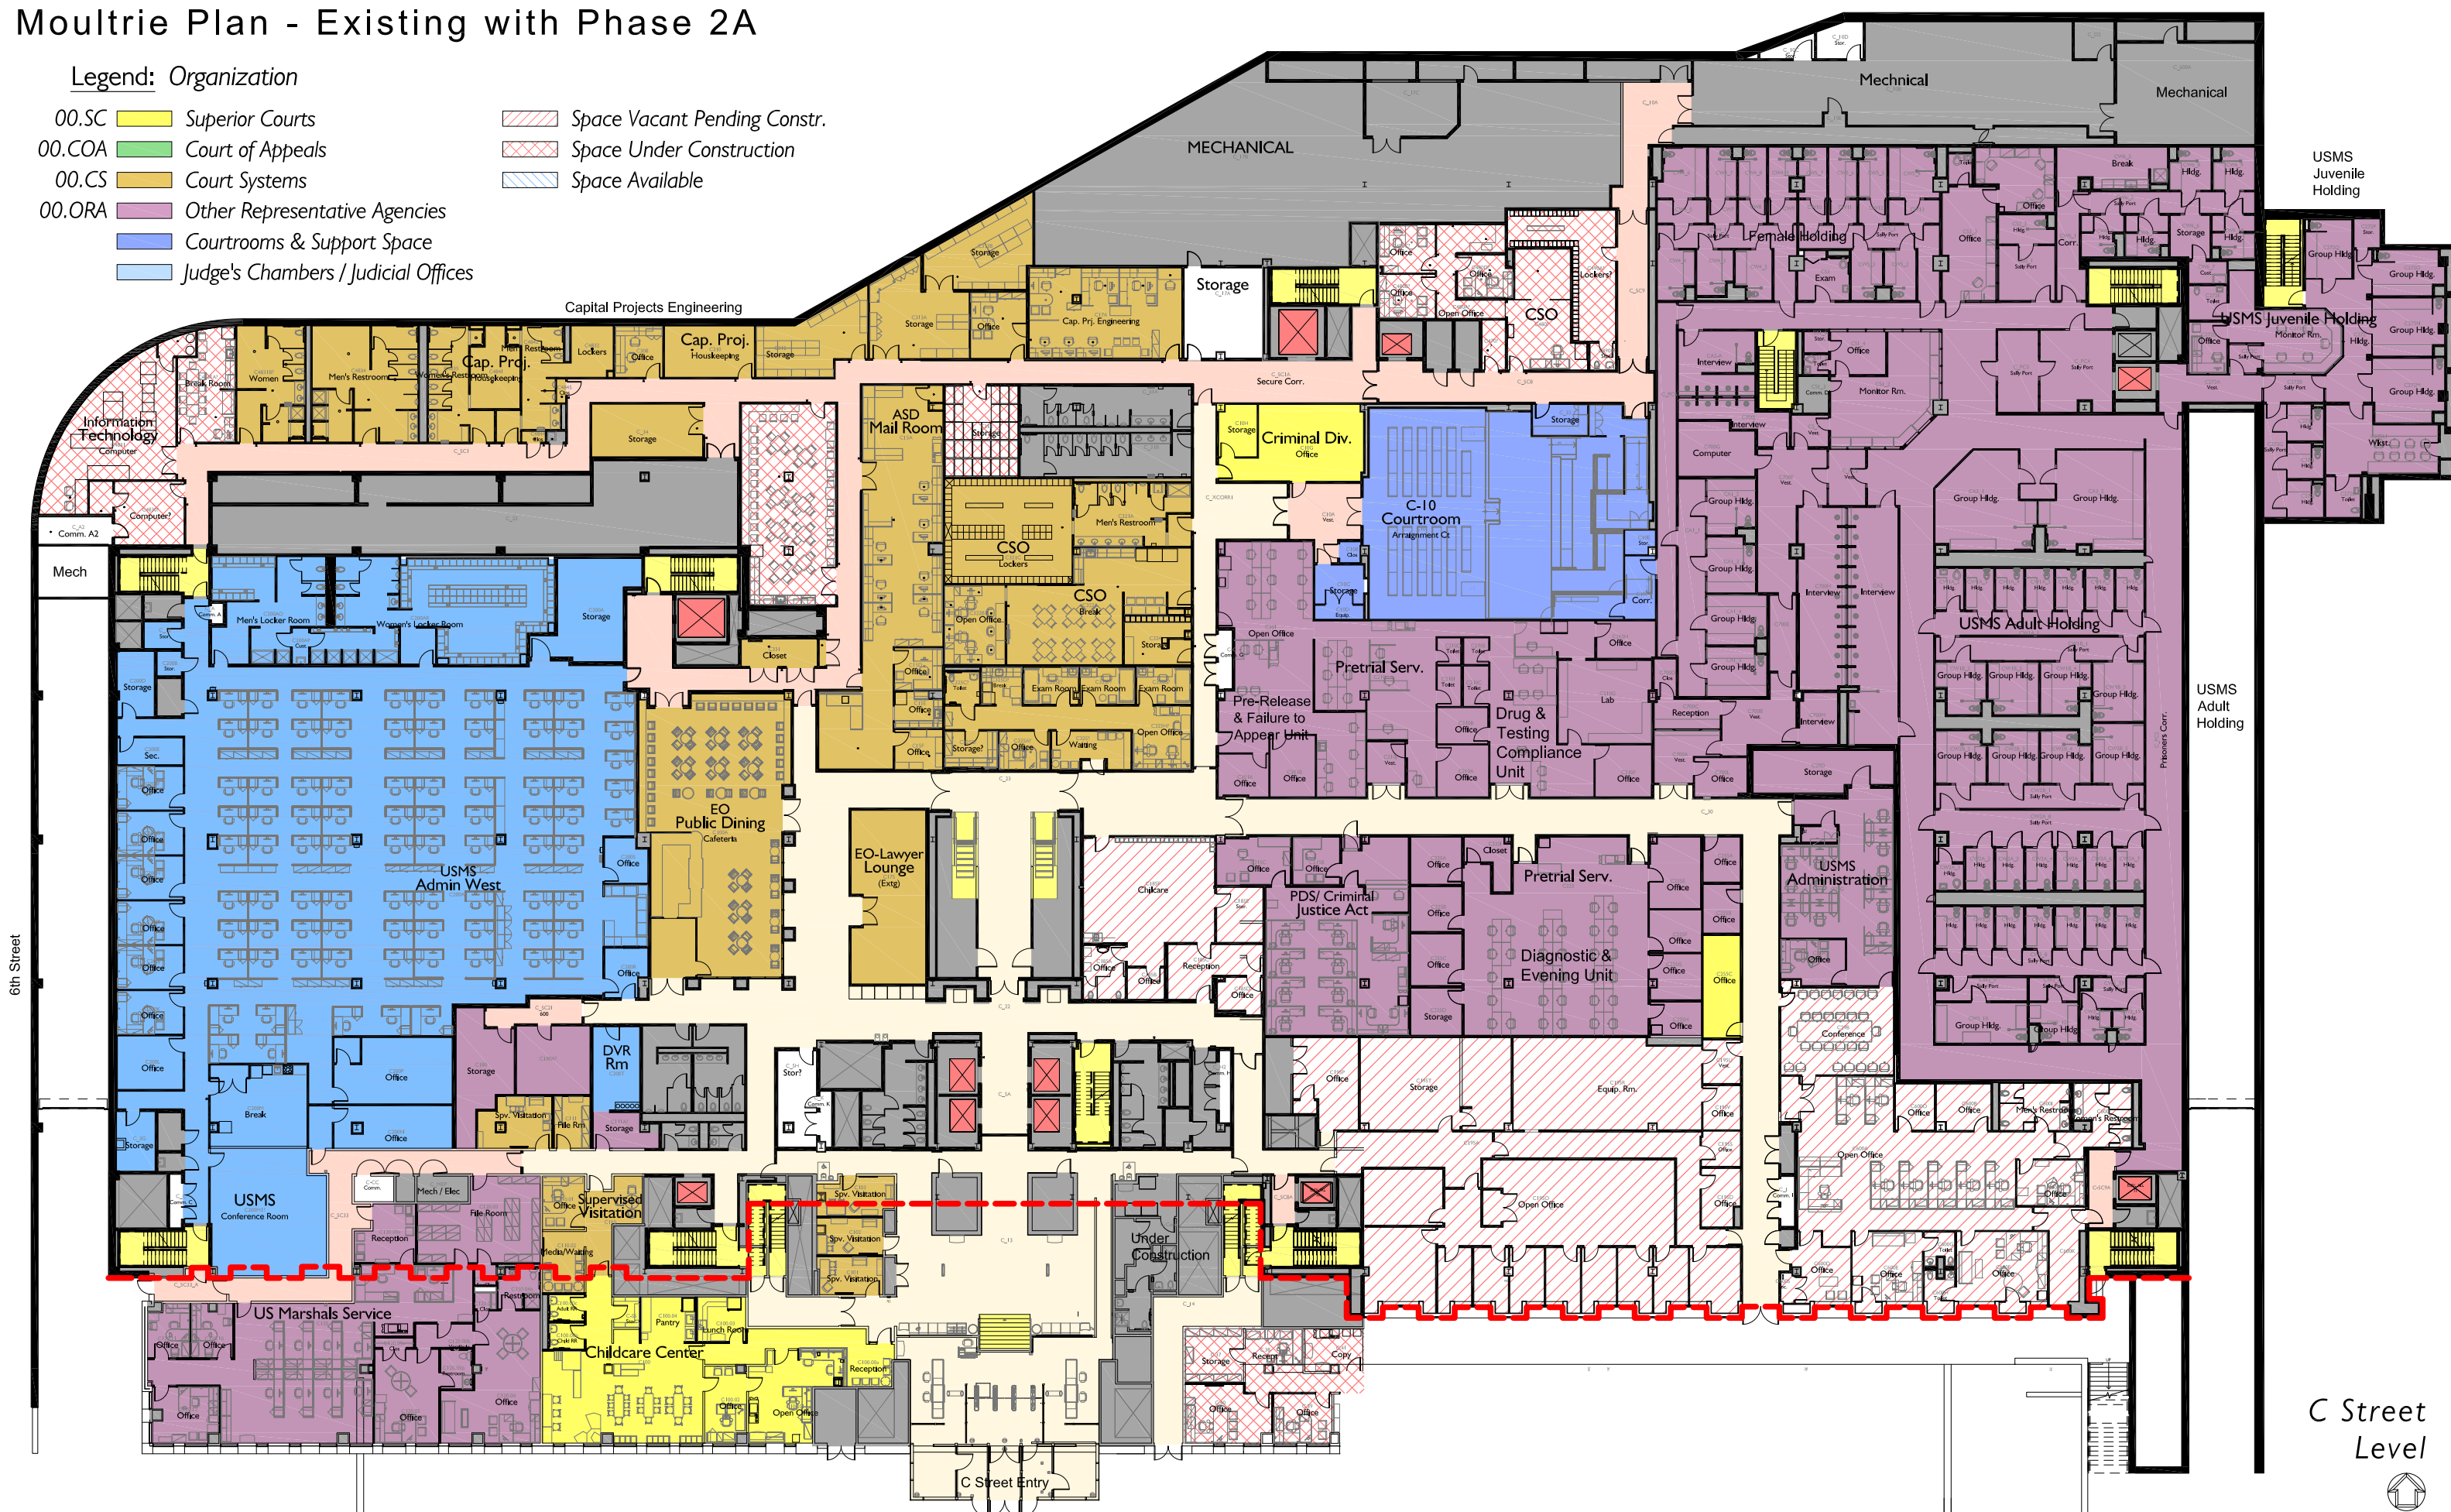

6th Street


C Street Level

Note: All plans are from IBI for master planning purposes, and have not been validated.

Moultrie Plan - Existing with Phase 2A

Legend: Organization

- 00.SC Superior Courts
- 00.COA Court of Appeals
- 00.CS Court Systems
- 00.ORA Other Representative Agencies
- Courtrooms & Support Space
- Judge's Chambers / Judicial Offices
- Space Vacant Pending Constr.
- Space Under Construction
- Space Available

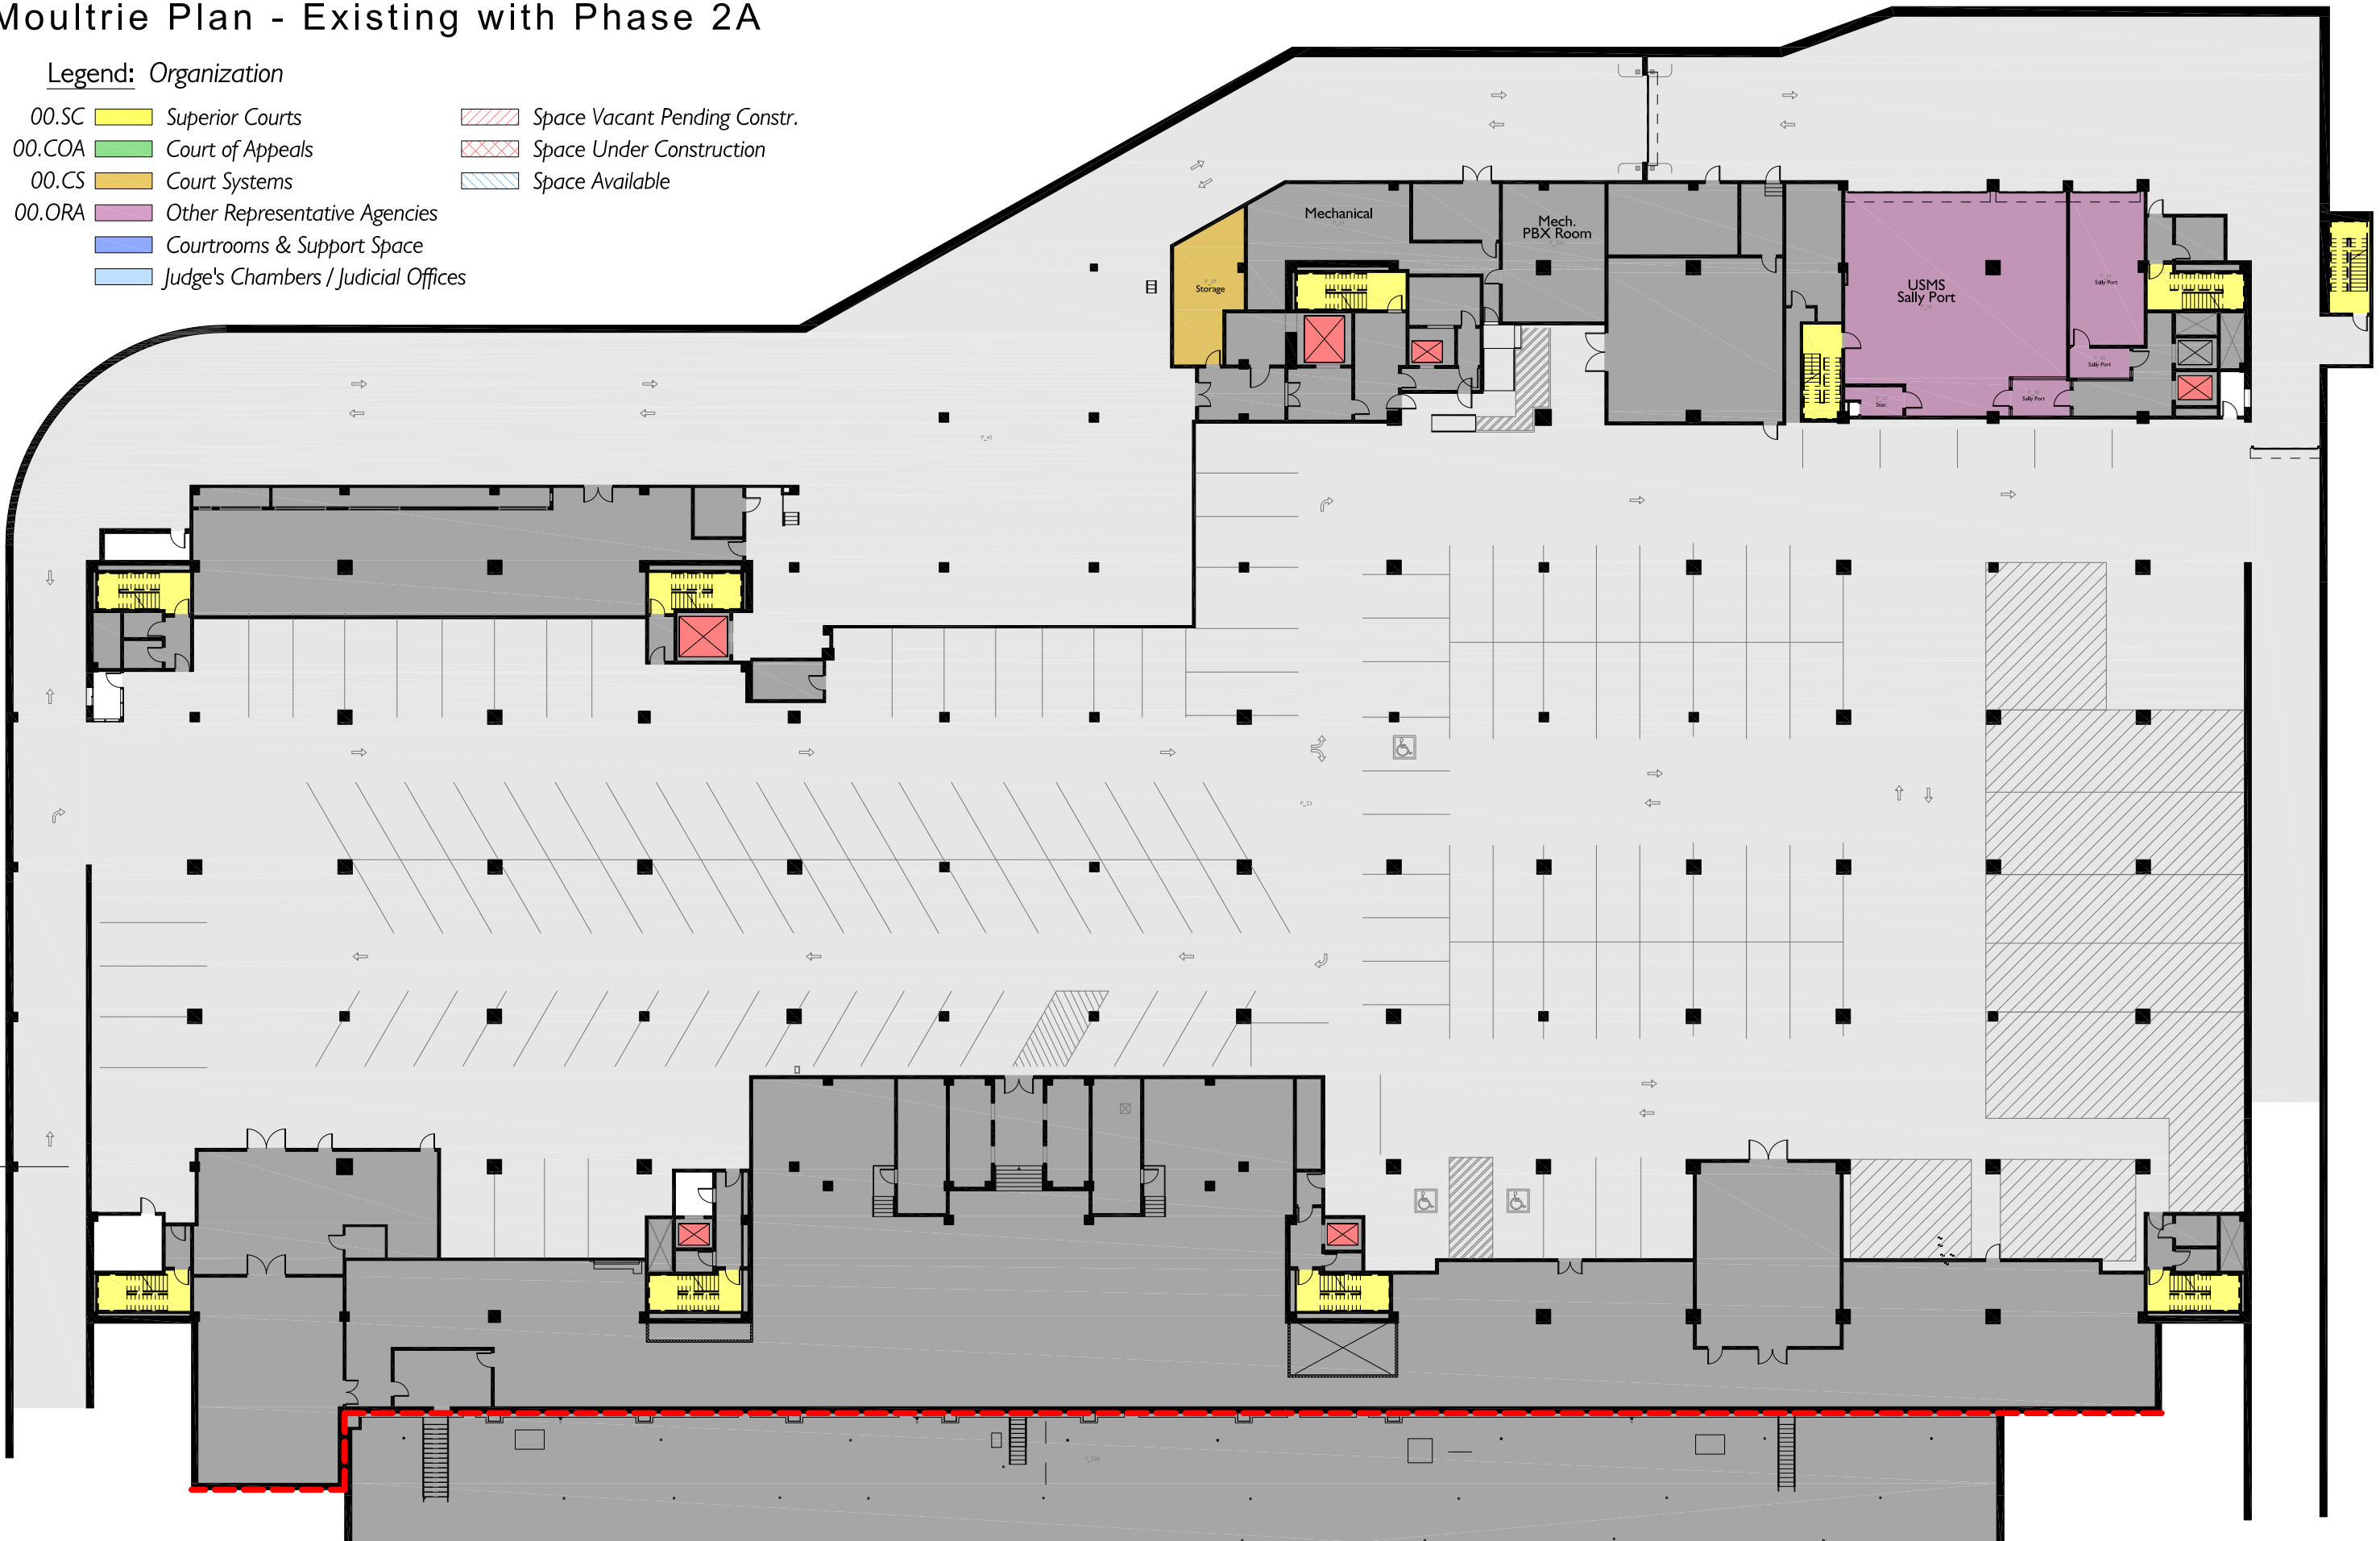

Note: All plans are from IBI for master planning purposes, and have not been validated.

Parking Level



Scale: 1/32" = 1'-0"

October, 2019